



EAST
1/8" = 1'-0"

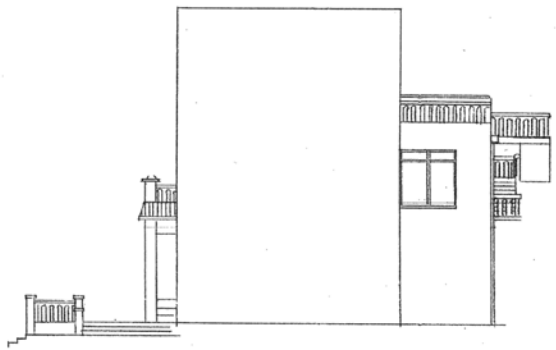

WEST
1/8" = 1'-0"

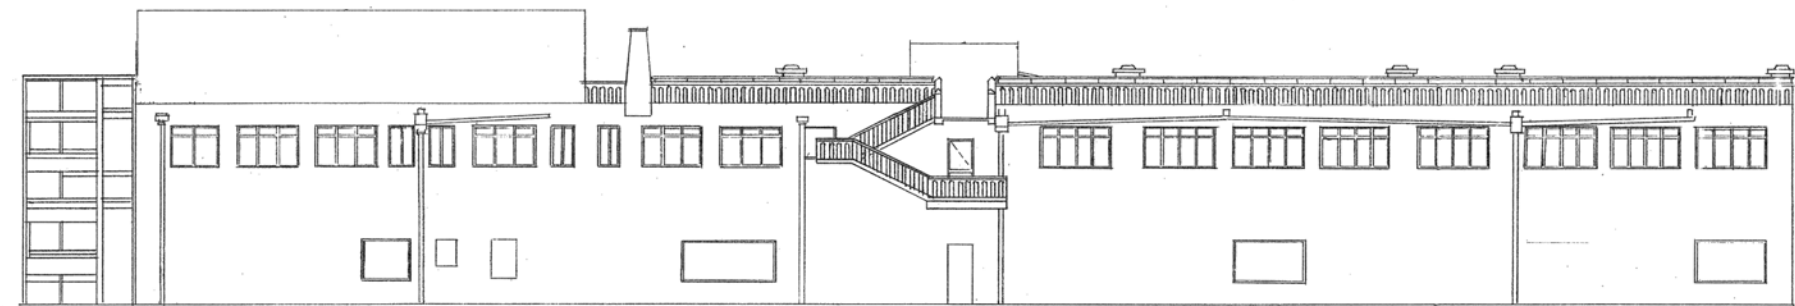

SOUTH
1/8" = 1'-0"



NORTH
1/8" = 1'-0"

TECH 3313
ARCHITECTURAL DRAFTING
TISDEL - HASKINS

DATE: 12/08/05
SCALE: 3/8" = 1'-0"

EXTERIOR ELEVATION

A1