



① ROOF PLAN
3/32" = 1'-0"

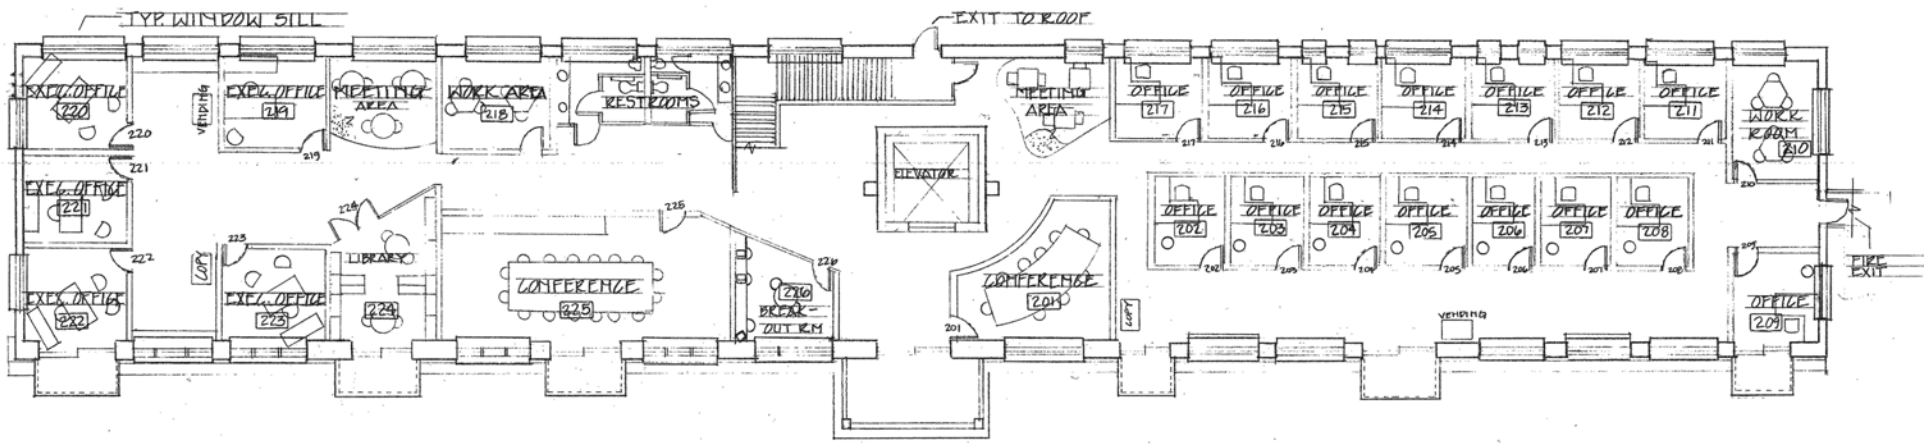

① 2ND FLOOR
3/32" = 1'-0"

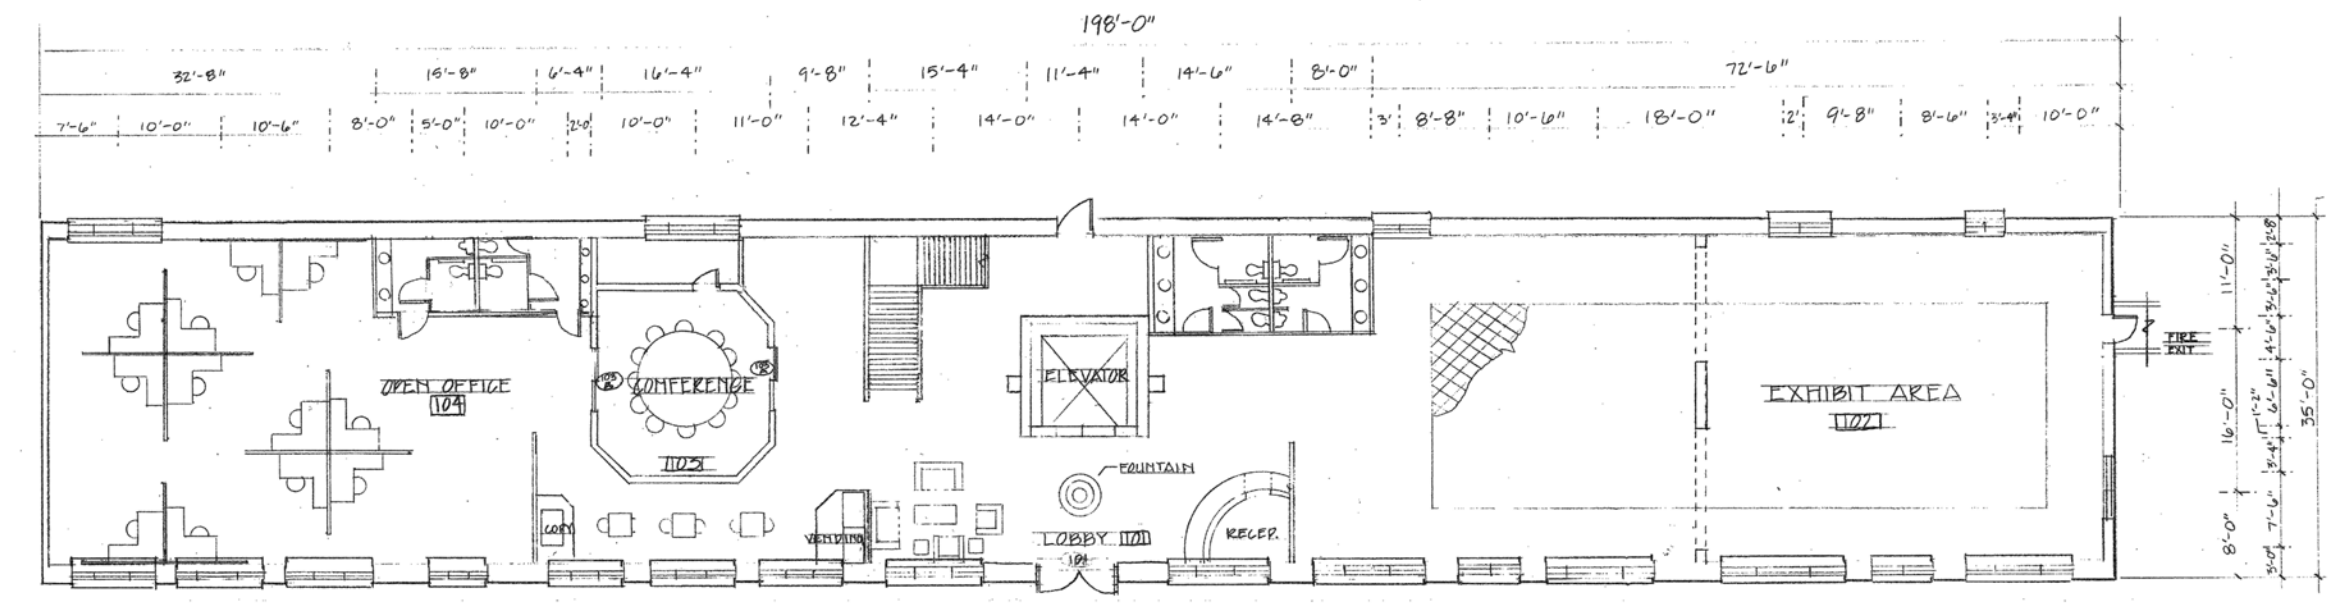

① FIRST FLOOR
3/32" = 1'-0"